
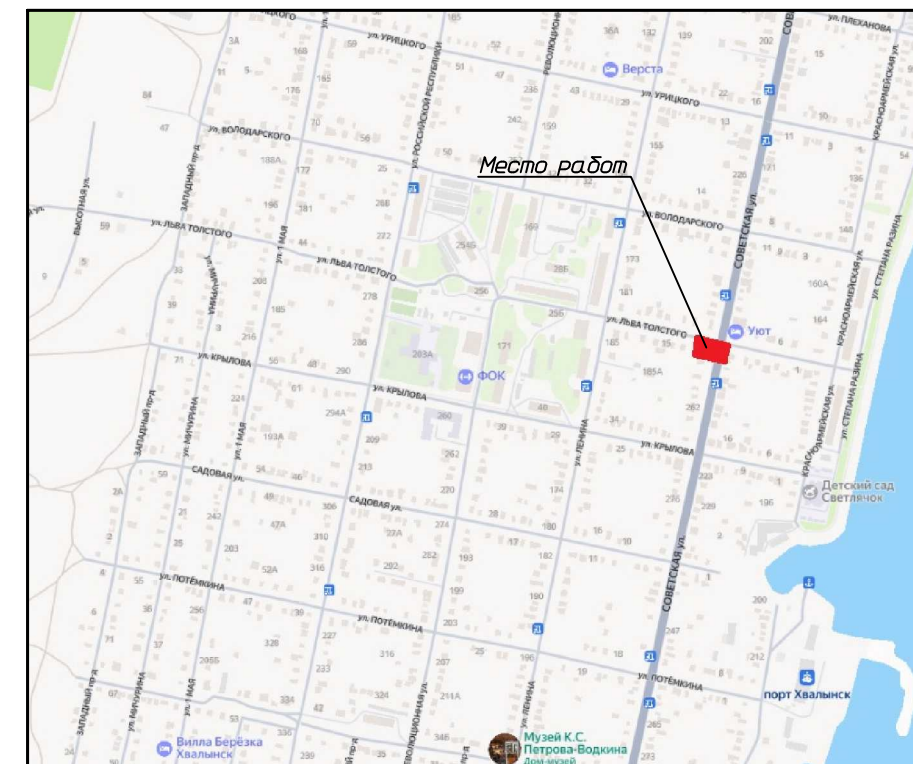
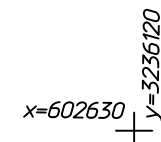


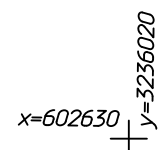

1	$x = 602613.43$	$y = 3236036.22$
2	$x = 602609.06$	$y = 3236054.44$
3	$x = 602607.95$	$y = 3236059.27$
4	$x = 602607.19$	$y = 3236062.56$
5	$x = 602606.50$	$y = 3236065.54$
6	$x = 602605.33$	$y = 3236070.60$
7	$x = 602603.46$	$y = 3236078.72$
8	$x = 602592.44$	$y = 3236076.26$
9	$x = 602584.43$	$y = 3236074.48$
10	$x = 602585.79$	$y = 3236068.42$
11	$x = 602587.08$	$y = 3236062.23$
12	$x = 602586.91$	$y = 3236062.20$
13	$x = 602588.55$	$y = 3236054.44$
14	$x = 602589.32$	$y = 3236050.03$
15	$x = 602585.80$	$y = 3236048.95$
16	$x = 602585.75$	$y = 3236049.11$
17	$x = 602584.43$	$y = 3236048.82$
18	$x = 602582.26$	$y = 3236048.18$
19	$x = 602586.95$	$y = 3236029.50$
20	$x = 602607.05$	$y = 3236034.38$

Площадь:1019.04м2 Периметр:142.31м.

Заказчик: _____

Местоположение: Саратовская область, г. Хвалынск, ул. Льва Толстого, д 11,13

Стадия	Лист	Листов
Р	1	1

ООО "ПКБ"
г.Балаково